


Legend

- Pyro/Firework Set ■
- Cumulative Area = 2,520m
- Secured Zone ■
- Cumulative Area = 21,490m
- 4m Work Perimeter ■
- Total Length = 152m
- Temporary Fence ■
- Construction Fence ■

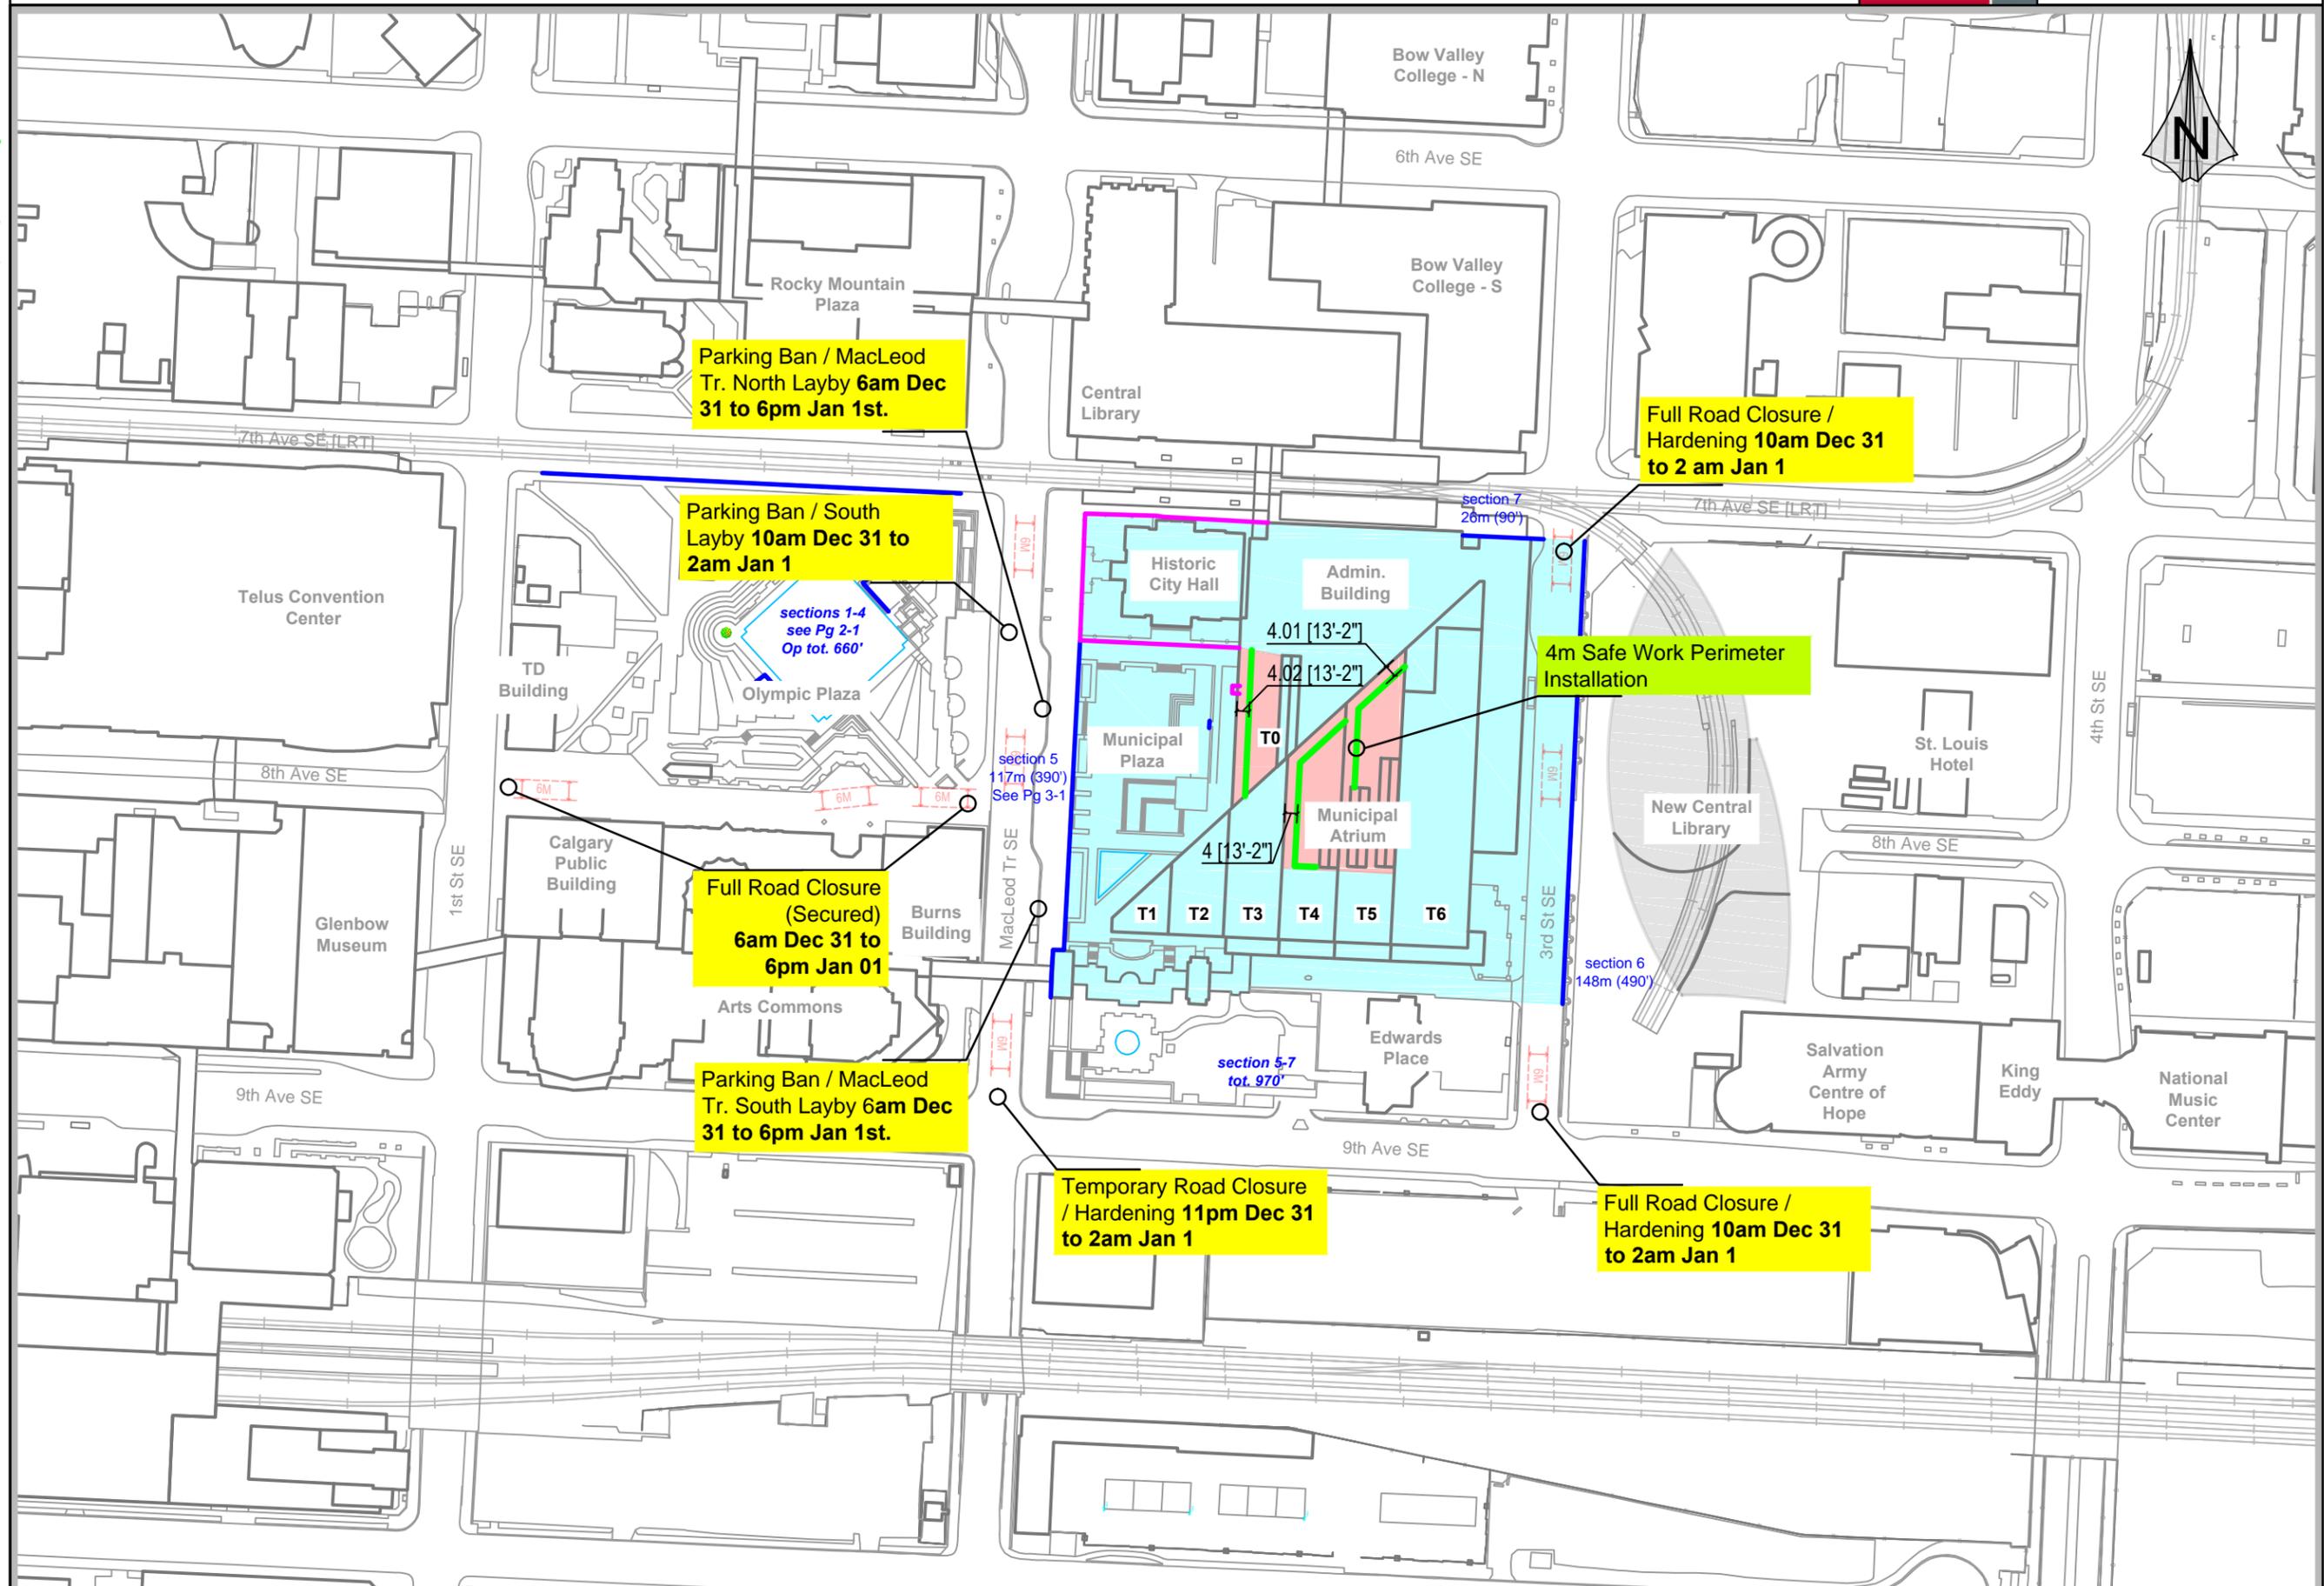

Roof Elevations Muni Atrium Pyro/Firewok Set:

- Tier 0:** Elevation=1053m, Area=580m
- Tier 1:** Elevation=1060.58m, Area=246m
- Tier 2:** Elevation=1068.26m, Area=556m
- Tier 3:** Elevation=1076.00m, Area: 870
- Tier 4:** Elevation=1083.73m, Area: 1097m
- Tier 5:** Elevation=1091.63m, Area: 1188m
- Tier 6:** Elevation=1099.52m, Area: 2260m

Note: Access and security sweep plan for +15 & LRT Platform, Barrier Free Parkade to be addressed.